


Upper Terrace, London NW3

Gross internal area (approx):
778 sq.mts. (8374 sq.ft.)

For identification purposes only. Not to scale.


Proplan ©

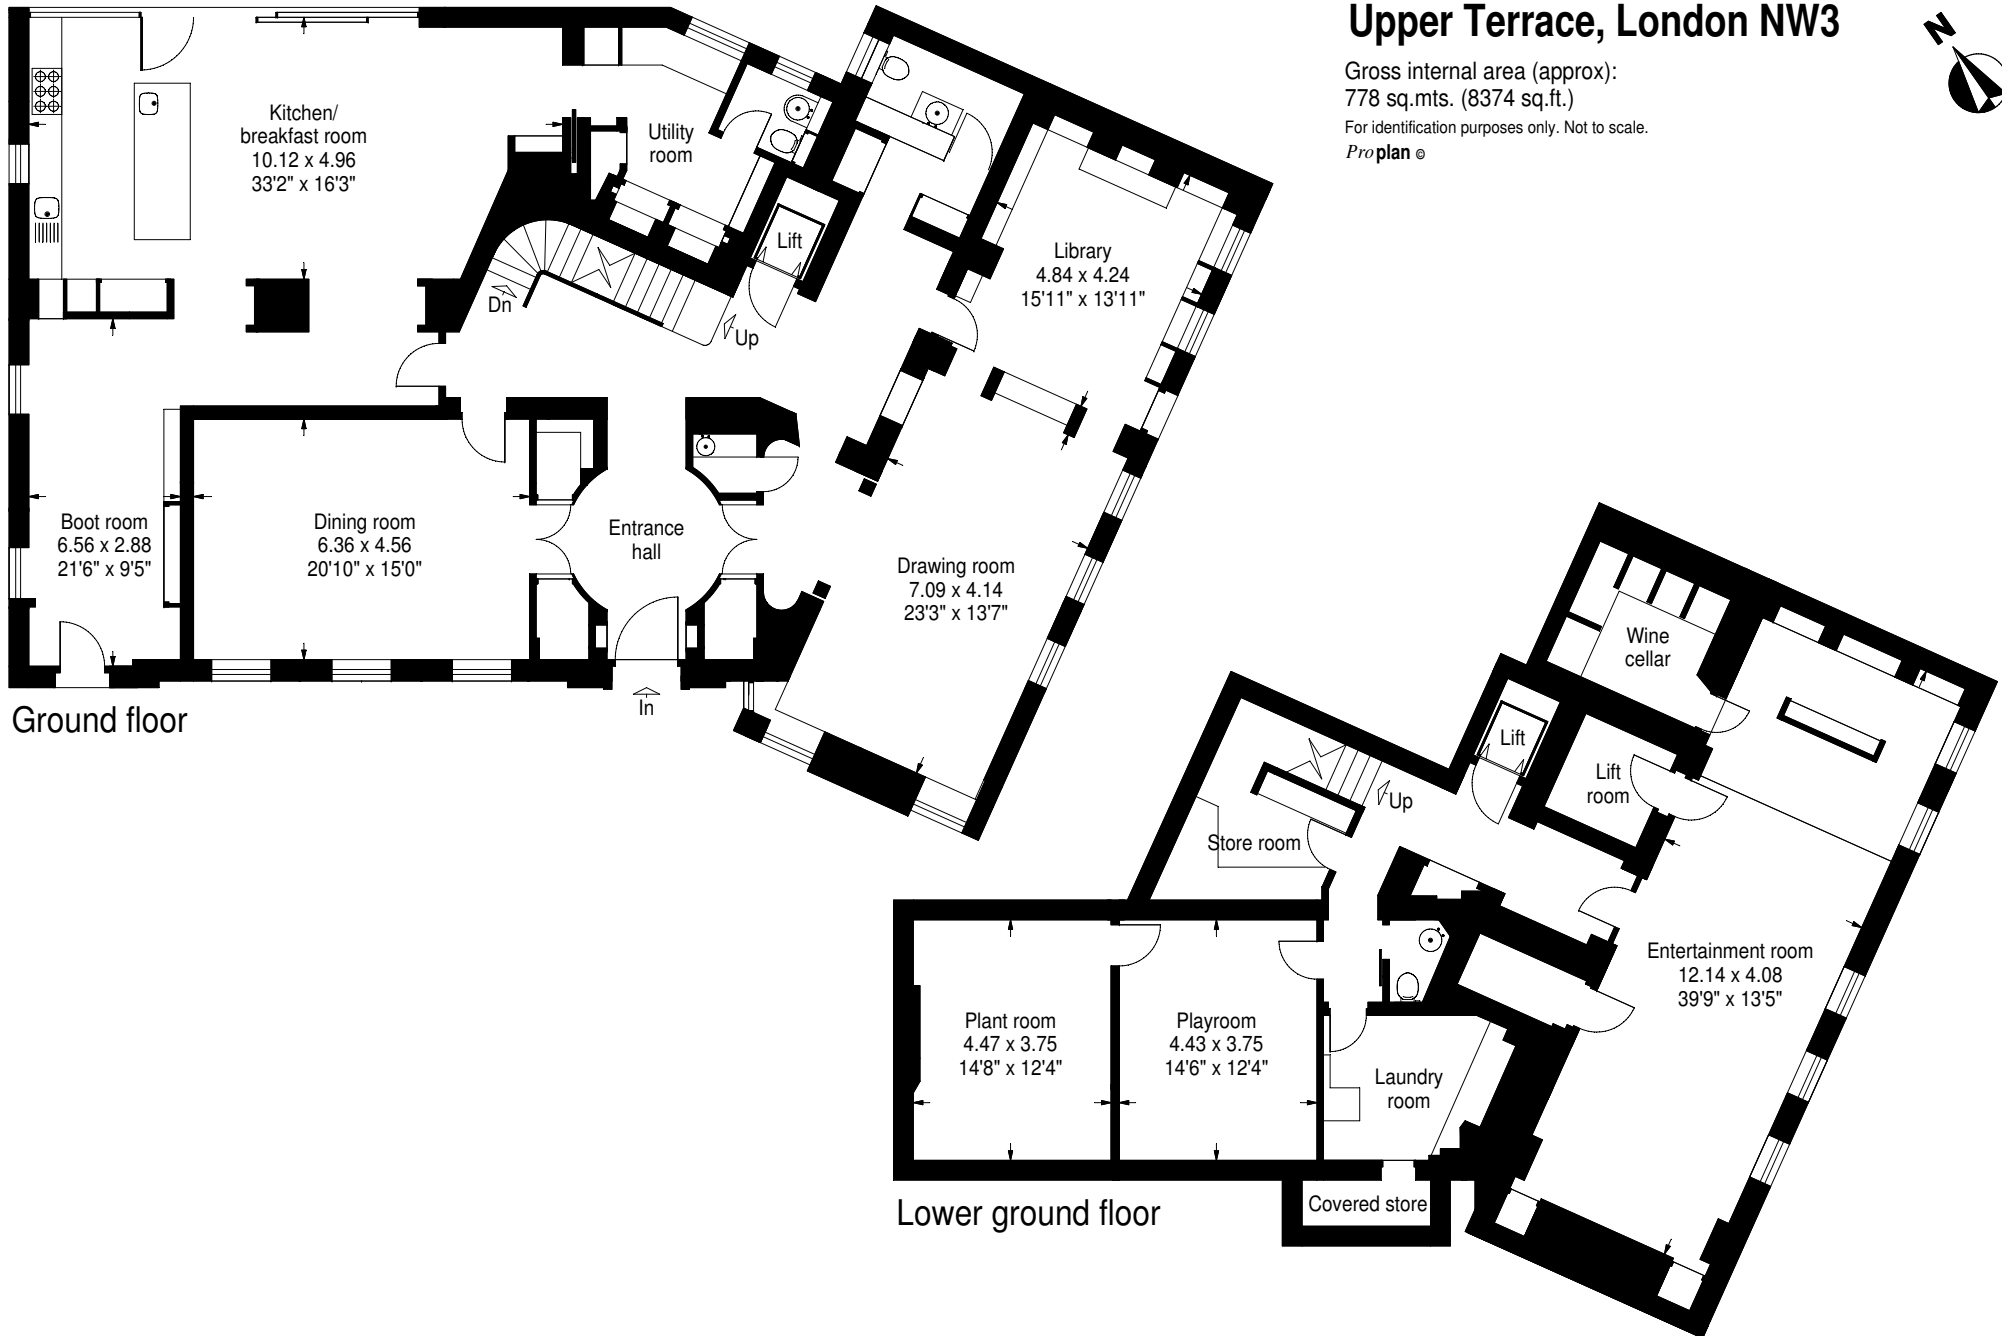



Upper Terrace, London NW3

For identification purposes only. Not to scale.


Proplan ©

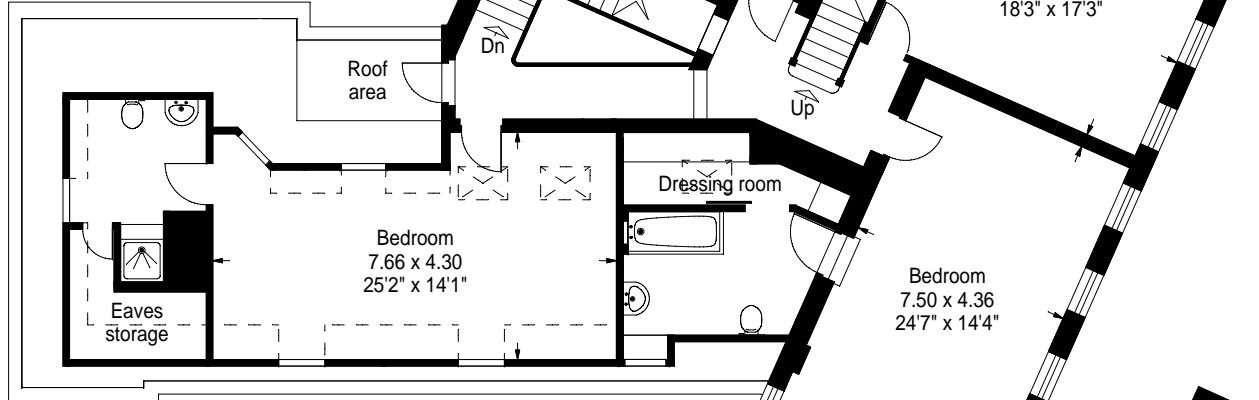

Second floor

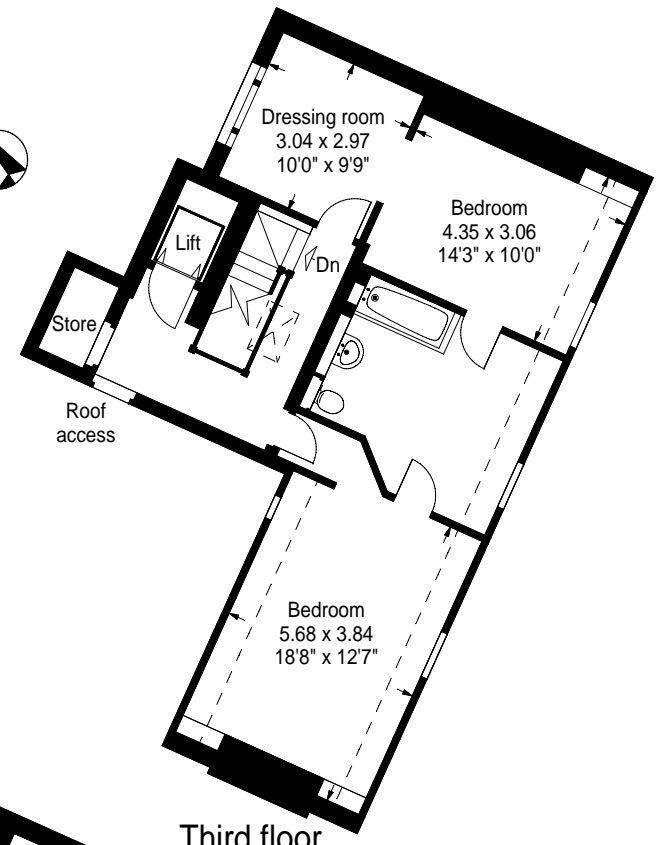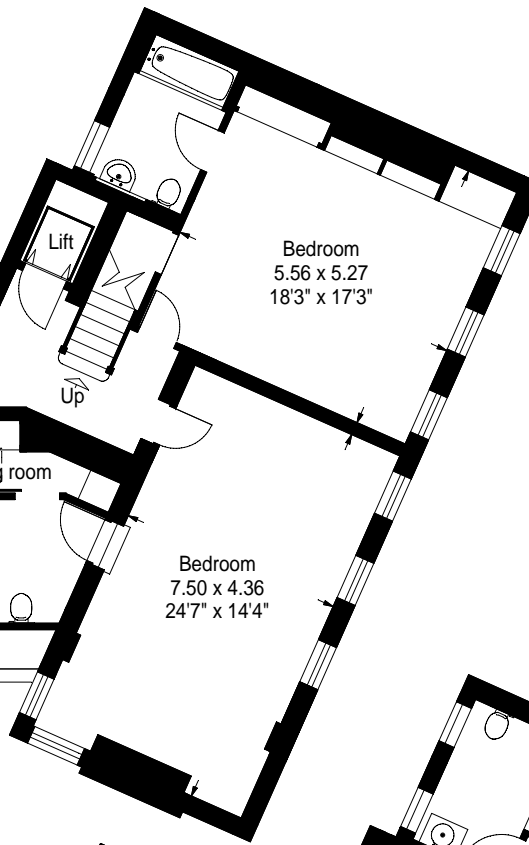

Third floor

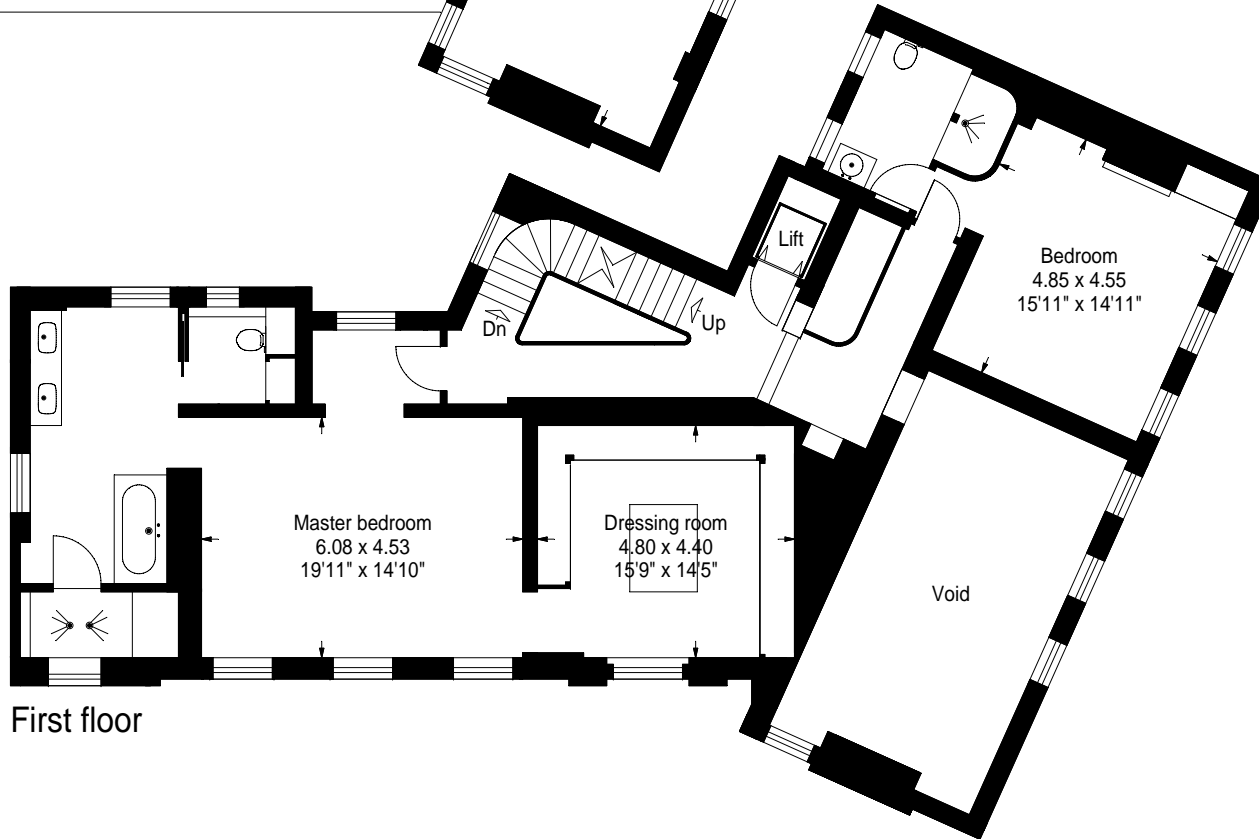

First floor

Upper Terrace, London NW3

For identification purposes only. Not to scale.

Proplan ©

